


Please refer any discrepancies to:

UNIVERSITY OF MICHIGAN
ARCHITECTURE, ENGINEERING AND CONSTRUCTION
Space Information
326 East Hoover Street
Ann Arbor, Michigan 48109-1002
Email: AEC-FloorPlans@umich.edu

Please refer any discrepancies to:

UNIVERSITY OF MICHIGAN
ARCHITECTURE, ENGINEERING AND CONSTRUCTION
Space Information
326 East Hoover Street
Ann Arbor, Michigan 48109-1002
Email: AEC-FloorPlans@umich.edu

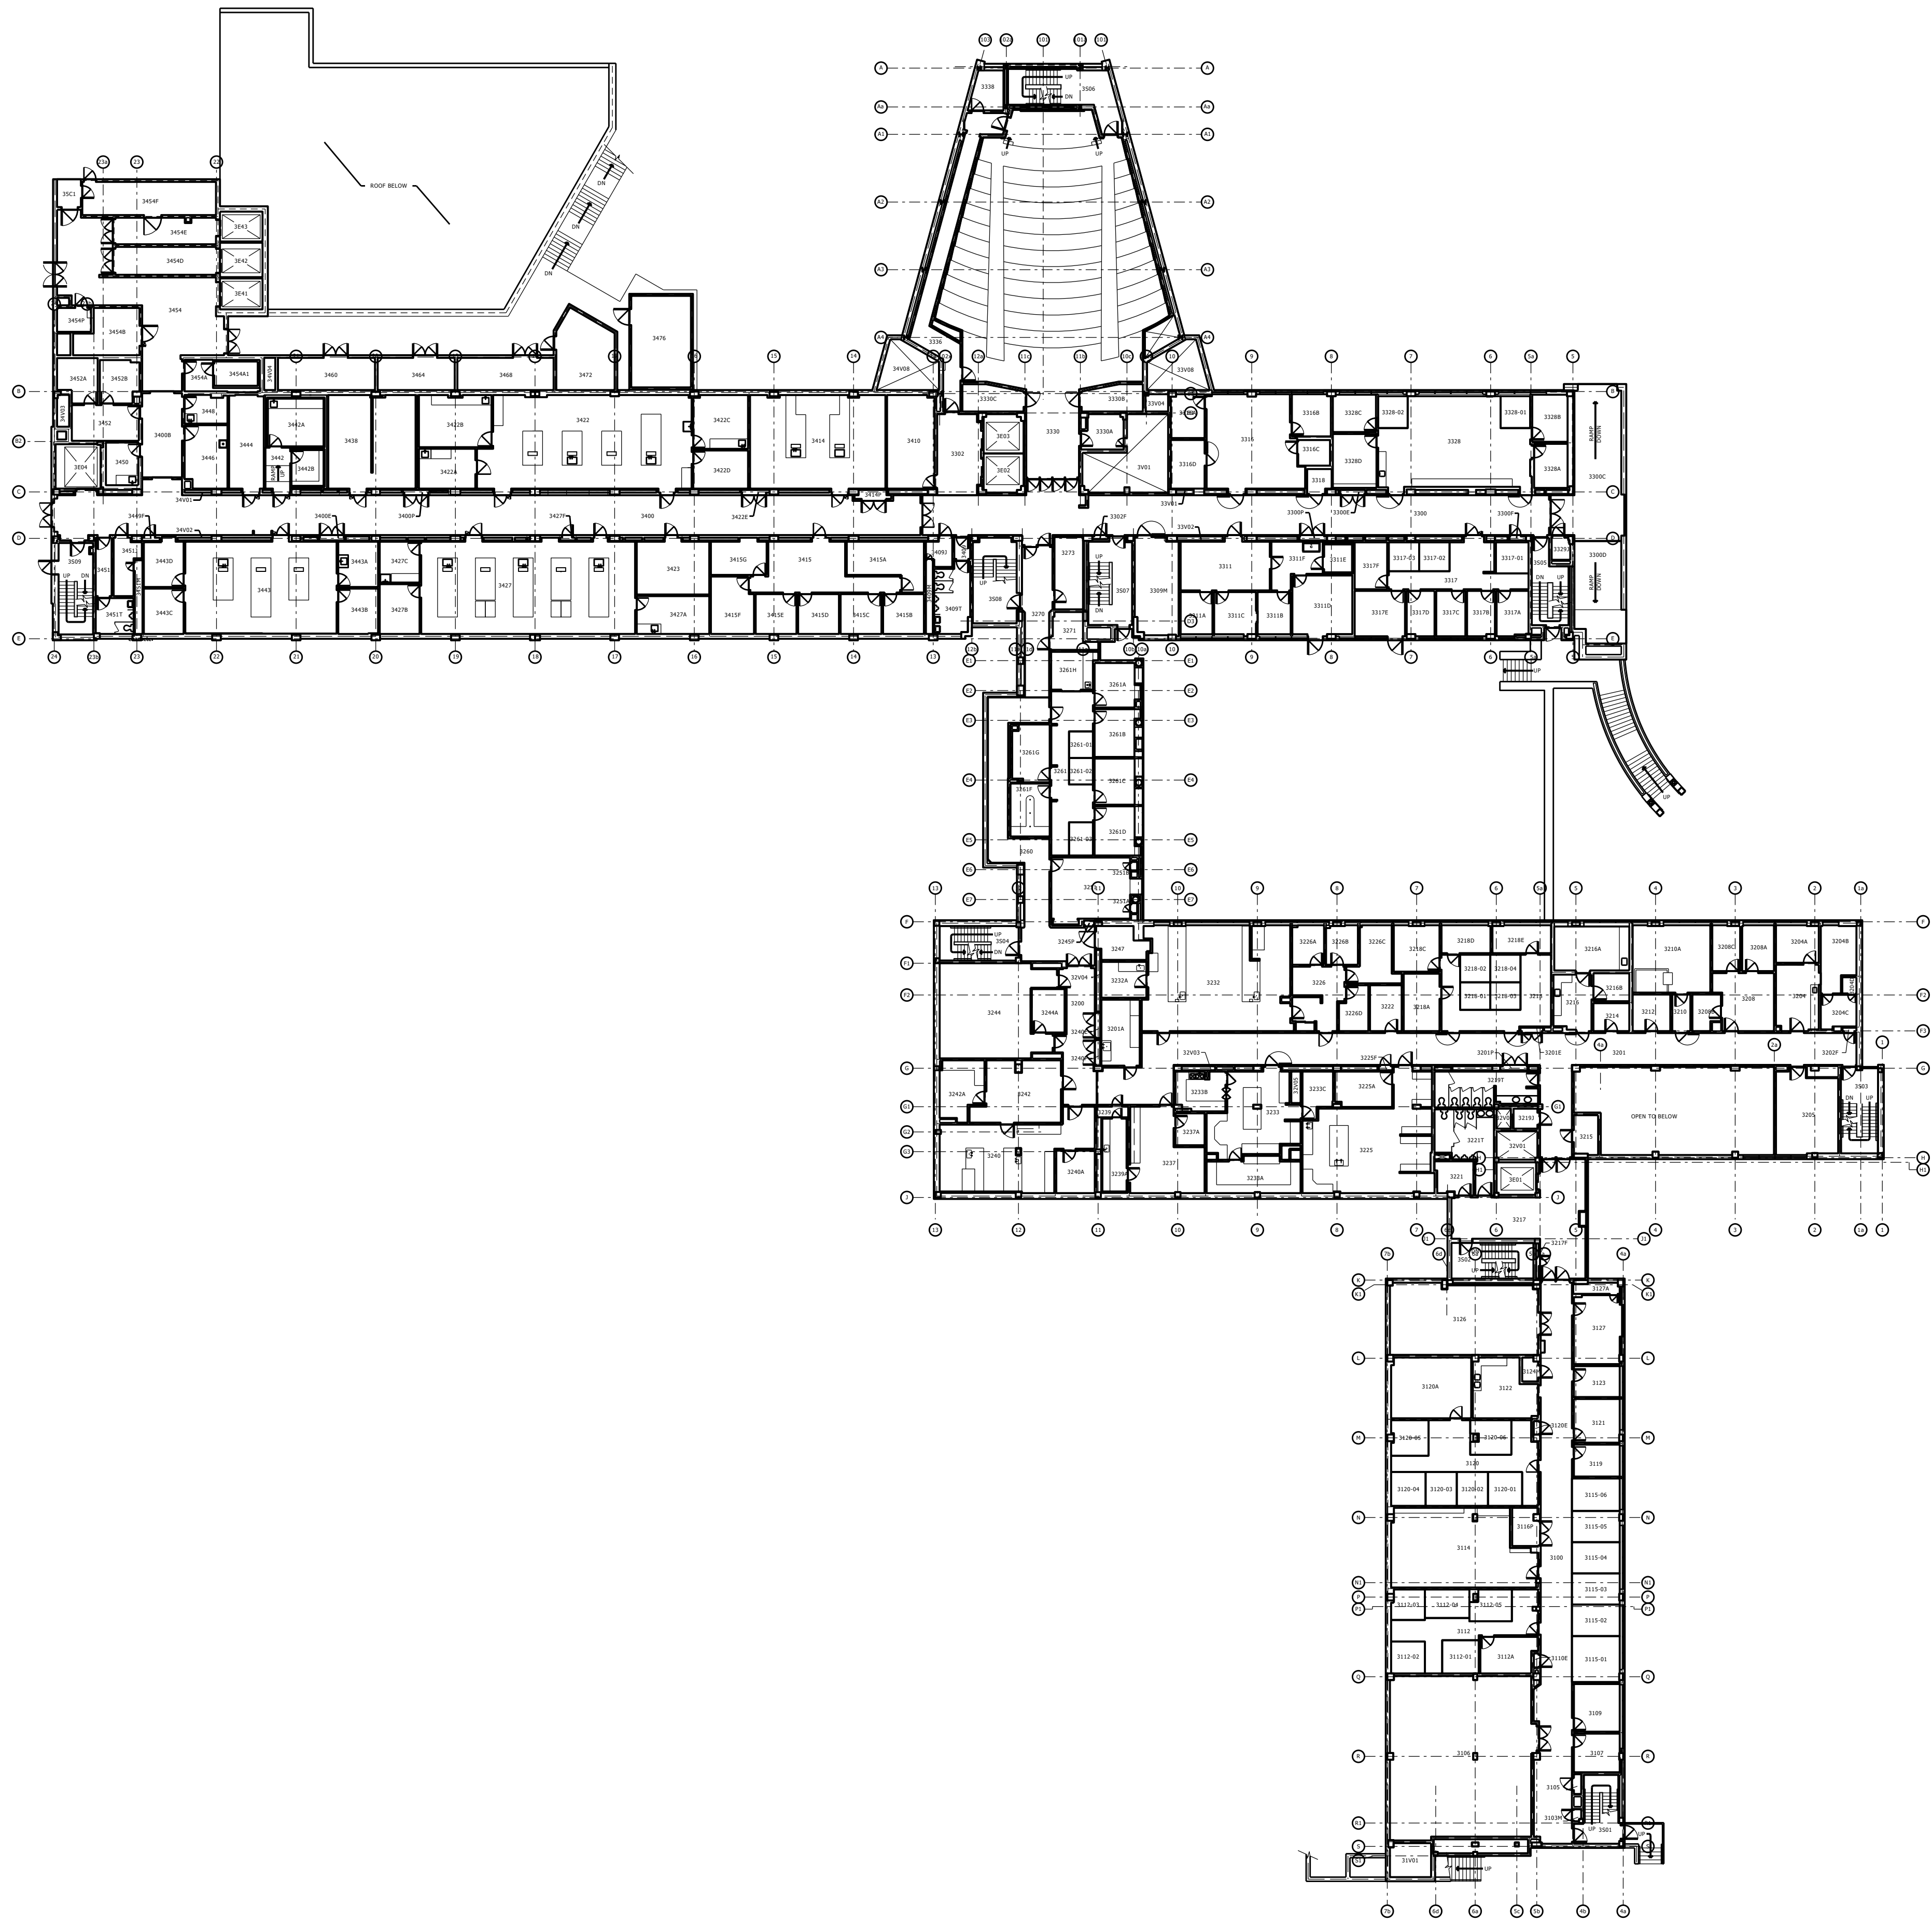


3rd Floor

Please refer any discrepancies to:

UNIVERSITY OF MICHIGAN
ARCHITECTURE, ENGINEERING AND CONSTRUCTION
Space Information
326 East Hoover Street
Ann Arbor, Michigan 48109-1002
Email: AEC-FloorPlans@umich.edu

Please refer any discrepancies to:

UNIVERSITY OF MICHIGAN
ARCHITECTURE, ENGINEERING AND CONSTRUCTION
Space Information
326 East Hoover Street
Ann Arbor, Michigan 48109-1002
Email: AEC-FloorPlans@umich.edu

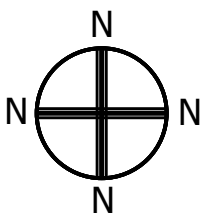

UNOFFICIAL FLOOR PLAN

0' 10' 25' 50' 100' 200'

Medical Science Unit I
1301 Catherine St.
Building Updated 07/10/2019 Sheet Updated 07/10/2019
1000190
Sheet 4 of 10