



PLAN SCALE : 1/2000

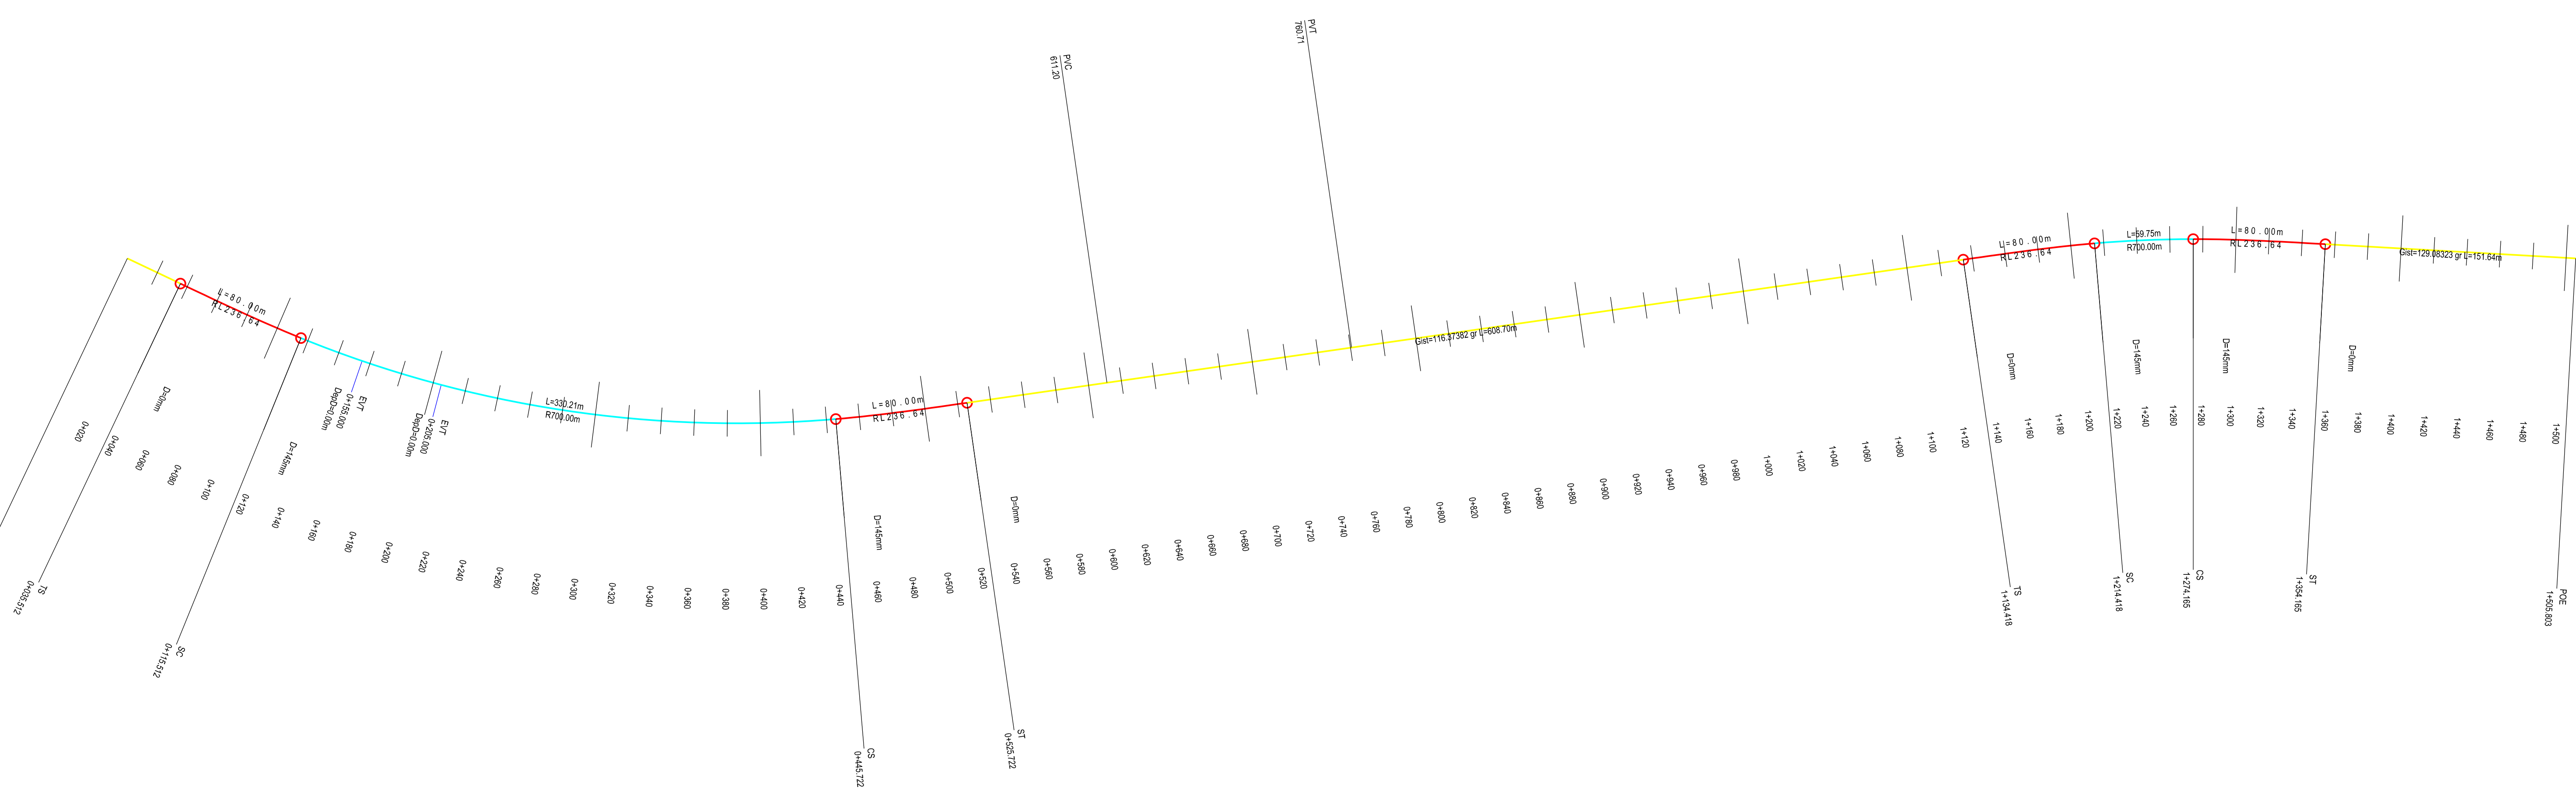

PROFILE H SCALE: 1/2000 V SCALE 1/500

Voie Principale

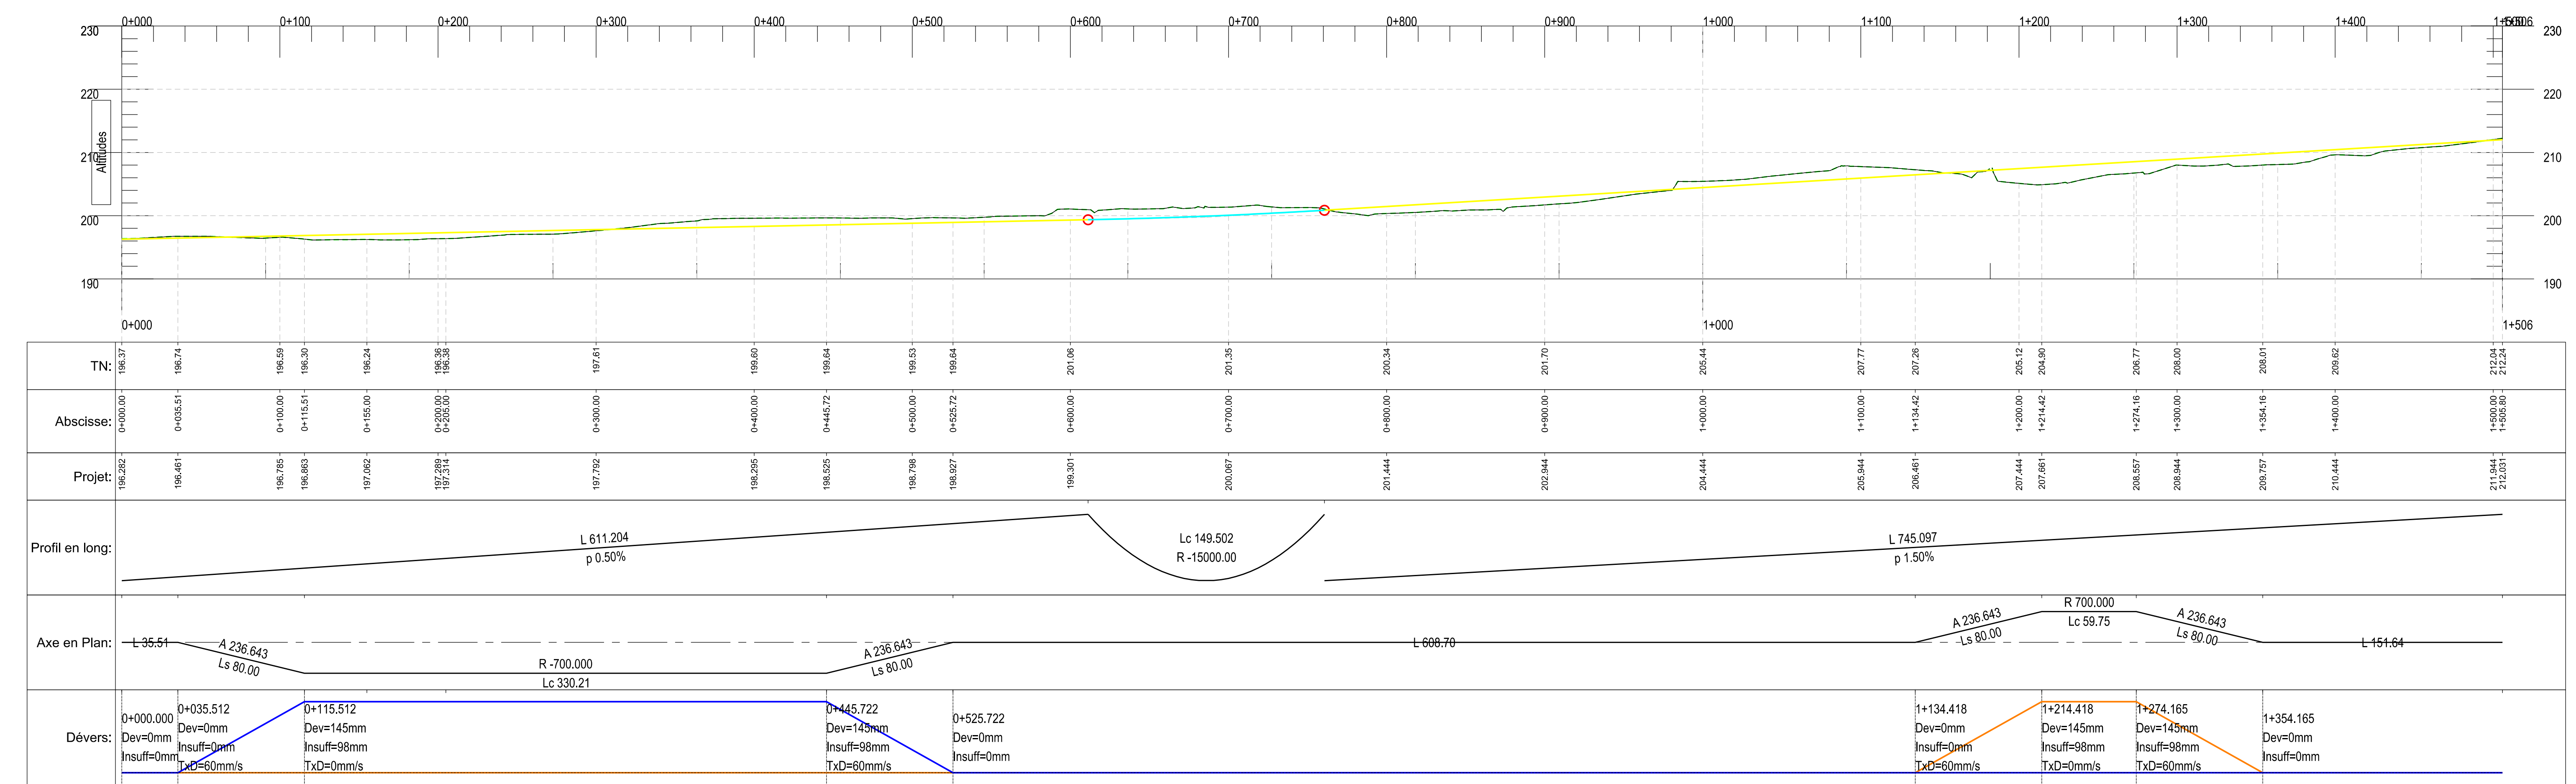

CIV_SHEETNUMBER