
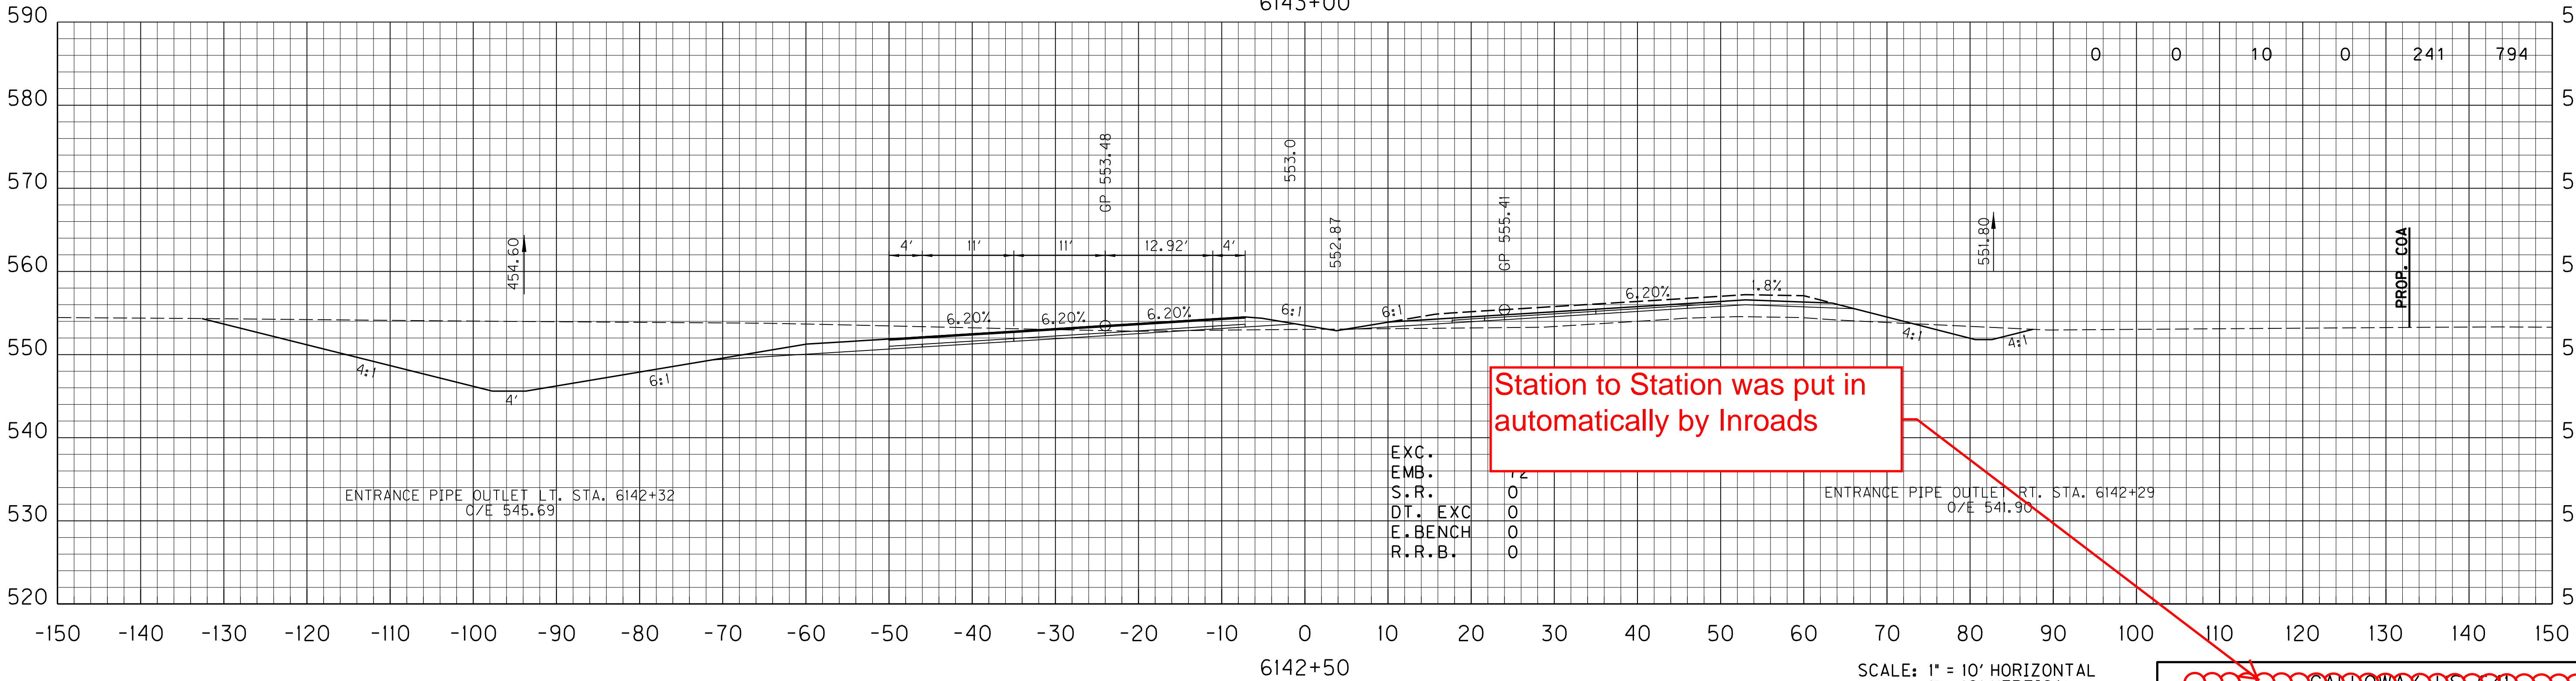


Inroads Select Series 2 Cross Section

R.R.B. E. BENCH DITCH EXC. S.R. EMB. EXC.

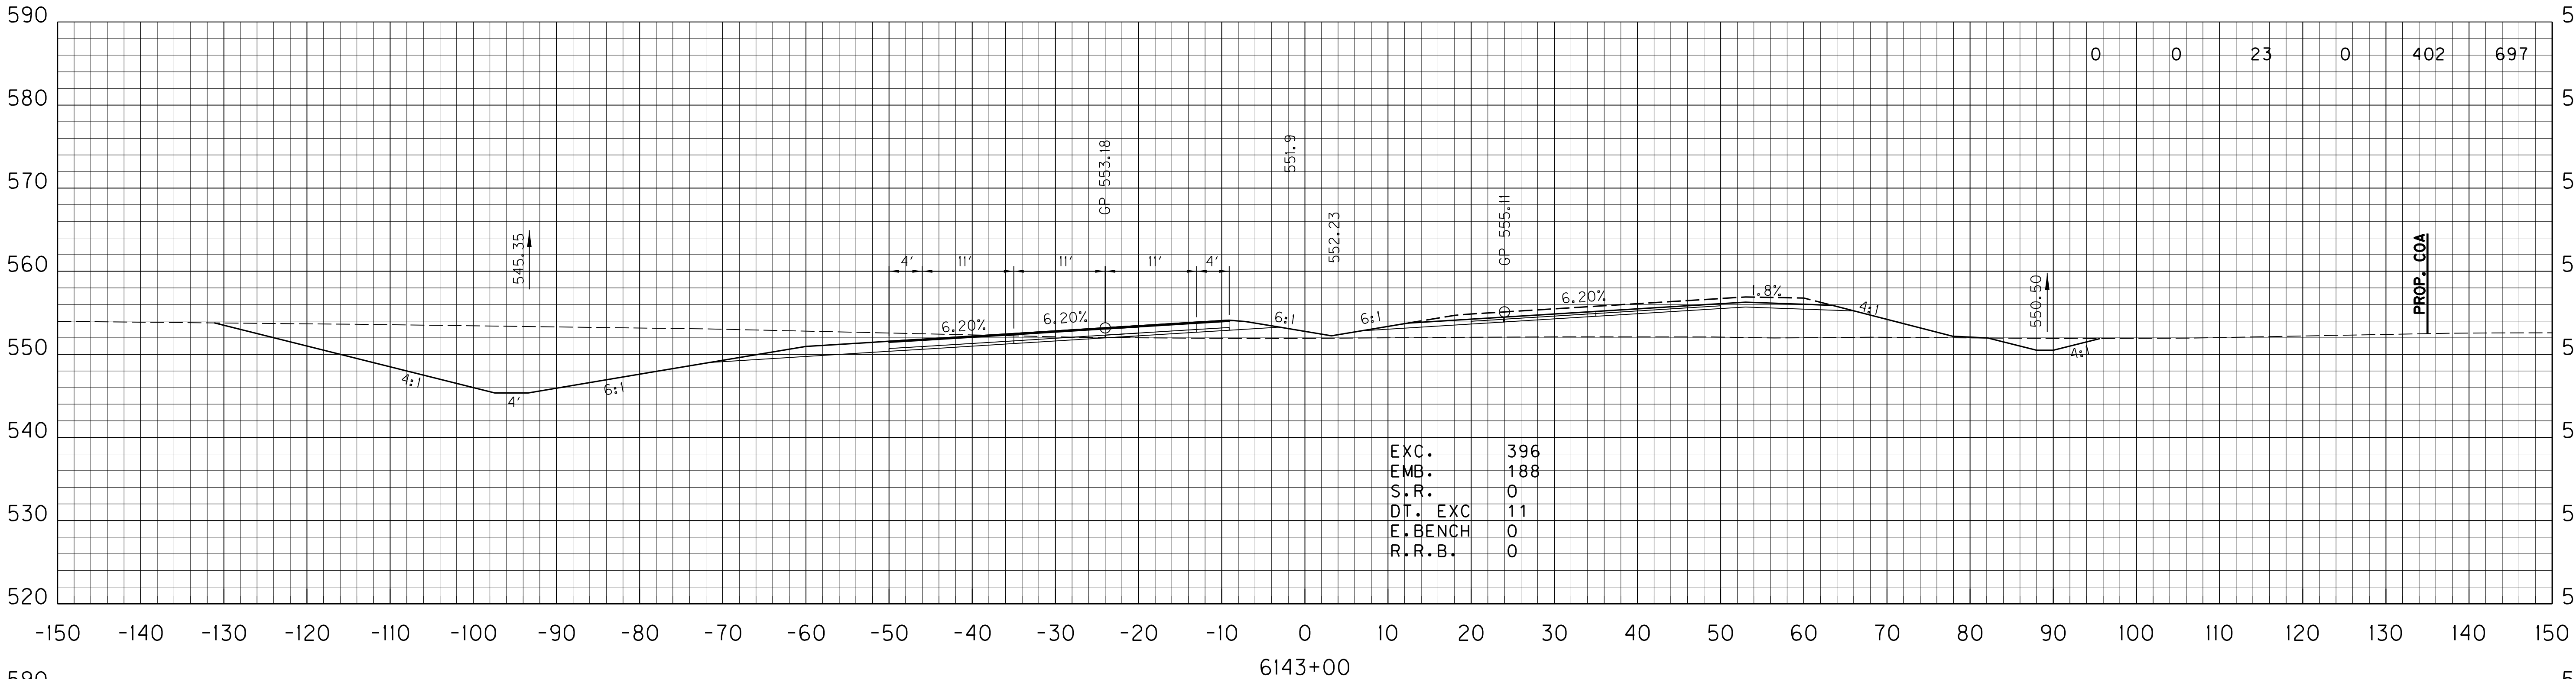

Station to Station was put in
automatically by Inroads

CALLOWAY US 641
STA. 6142+50 TO STA. 6143+00
MAINLINE CROSS SECTIONS

FILE NAME: C:\PW\WORKDIR\JAMES-F\DM598970\X001-X116XS.DGN

USER: James-f
DATE PLOTTED: July 31, 2020

E-SHEET NAME: X001-X116XS

Power InRoads v8.11.9.397