
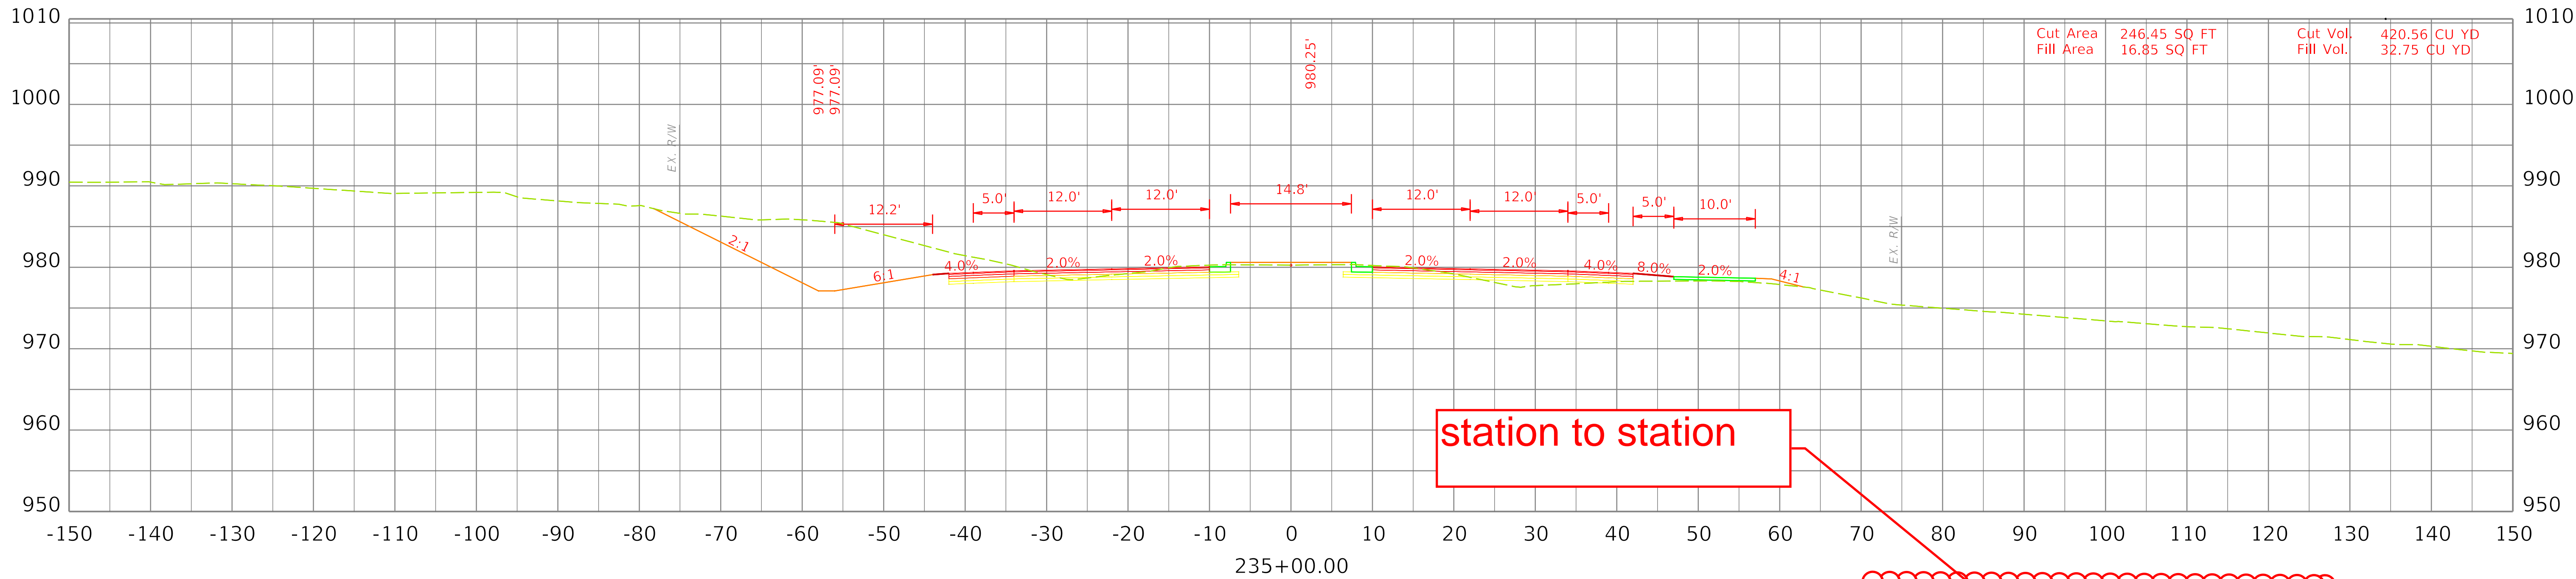


OpenRoads Designer Cross Section

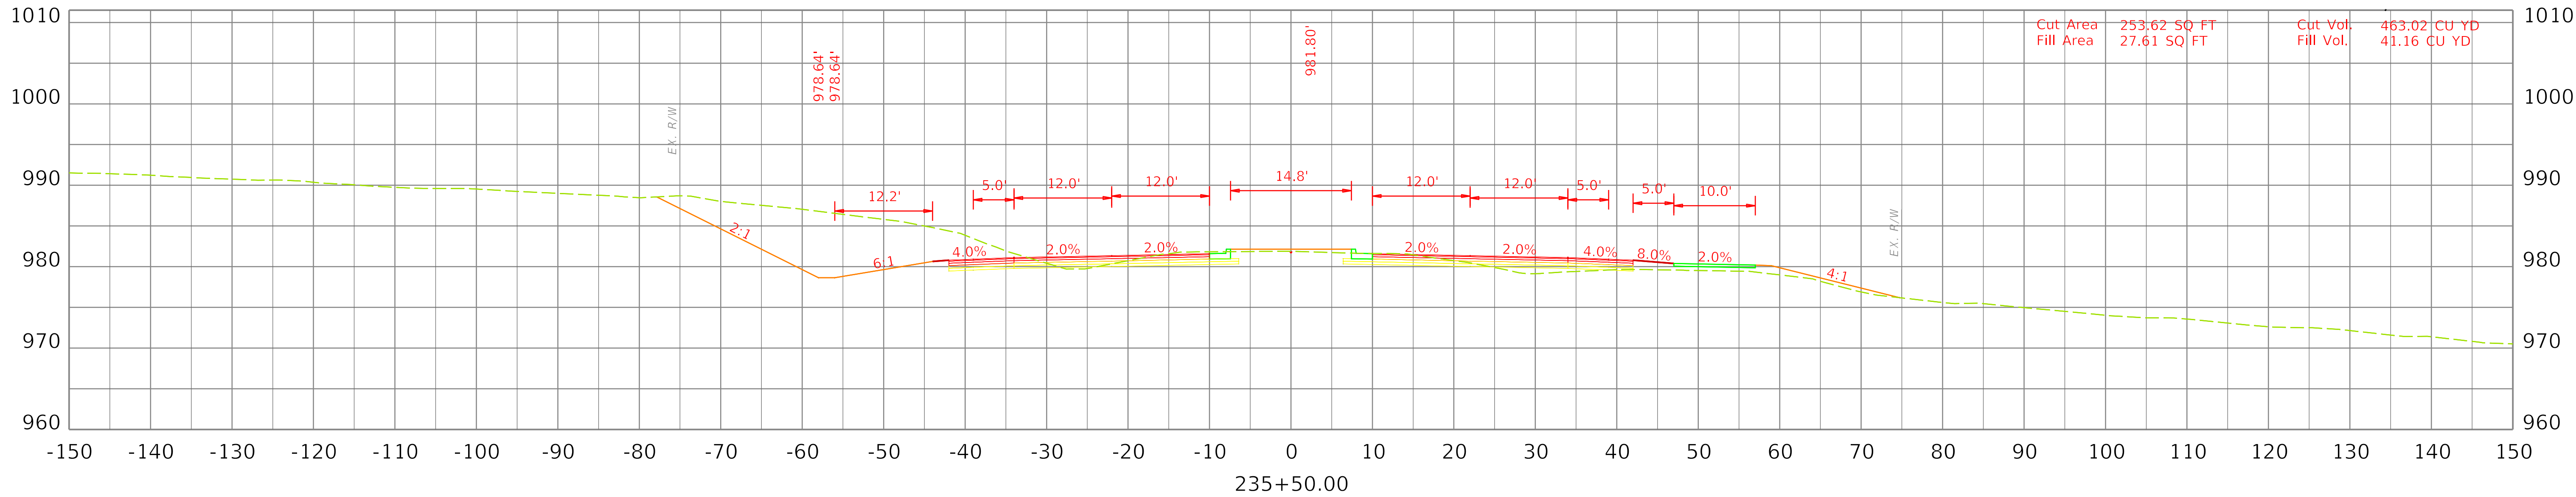

station to station

STA TO

COMMONWEALTH OF KENTUCKY
DEPARTMENT OF HIGHWAYS

DRAWING TITLE:

HORIZONTAL SCALE
SCALE: 1" = 10'



ITEM NO. 7-80150.00 COUNTY OF Fayette
SHEET NO. 235+00.00